

**LEGEND**

- ① Faculty workroom and classroom addition
- ② Canopy extension at expanded security vestibule
- ③ Expanded parking with 44 additional spaces
- ④ Improved accessible route for 12 accessible parking spaces
- ⑤ New stadium restrooms
- ⑥ Three-stop elevator addition
- ⑦ New transportation maintenance building

**Site Plan**  
 Scale: 1" = 150'-0"  
 0 25 50 100 150




**Mehlville High School**  
 Mehlville School District  
 Master Plan Concepts



Dickinson Hussman Architects  
 October 2020



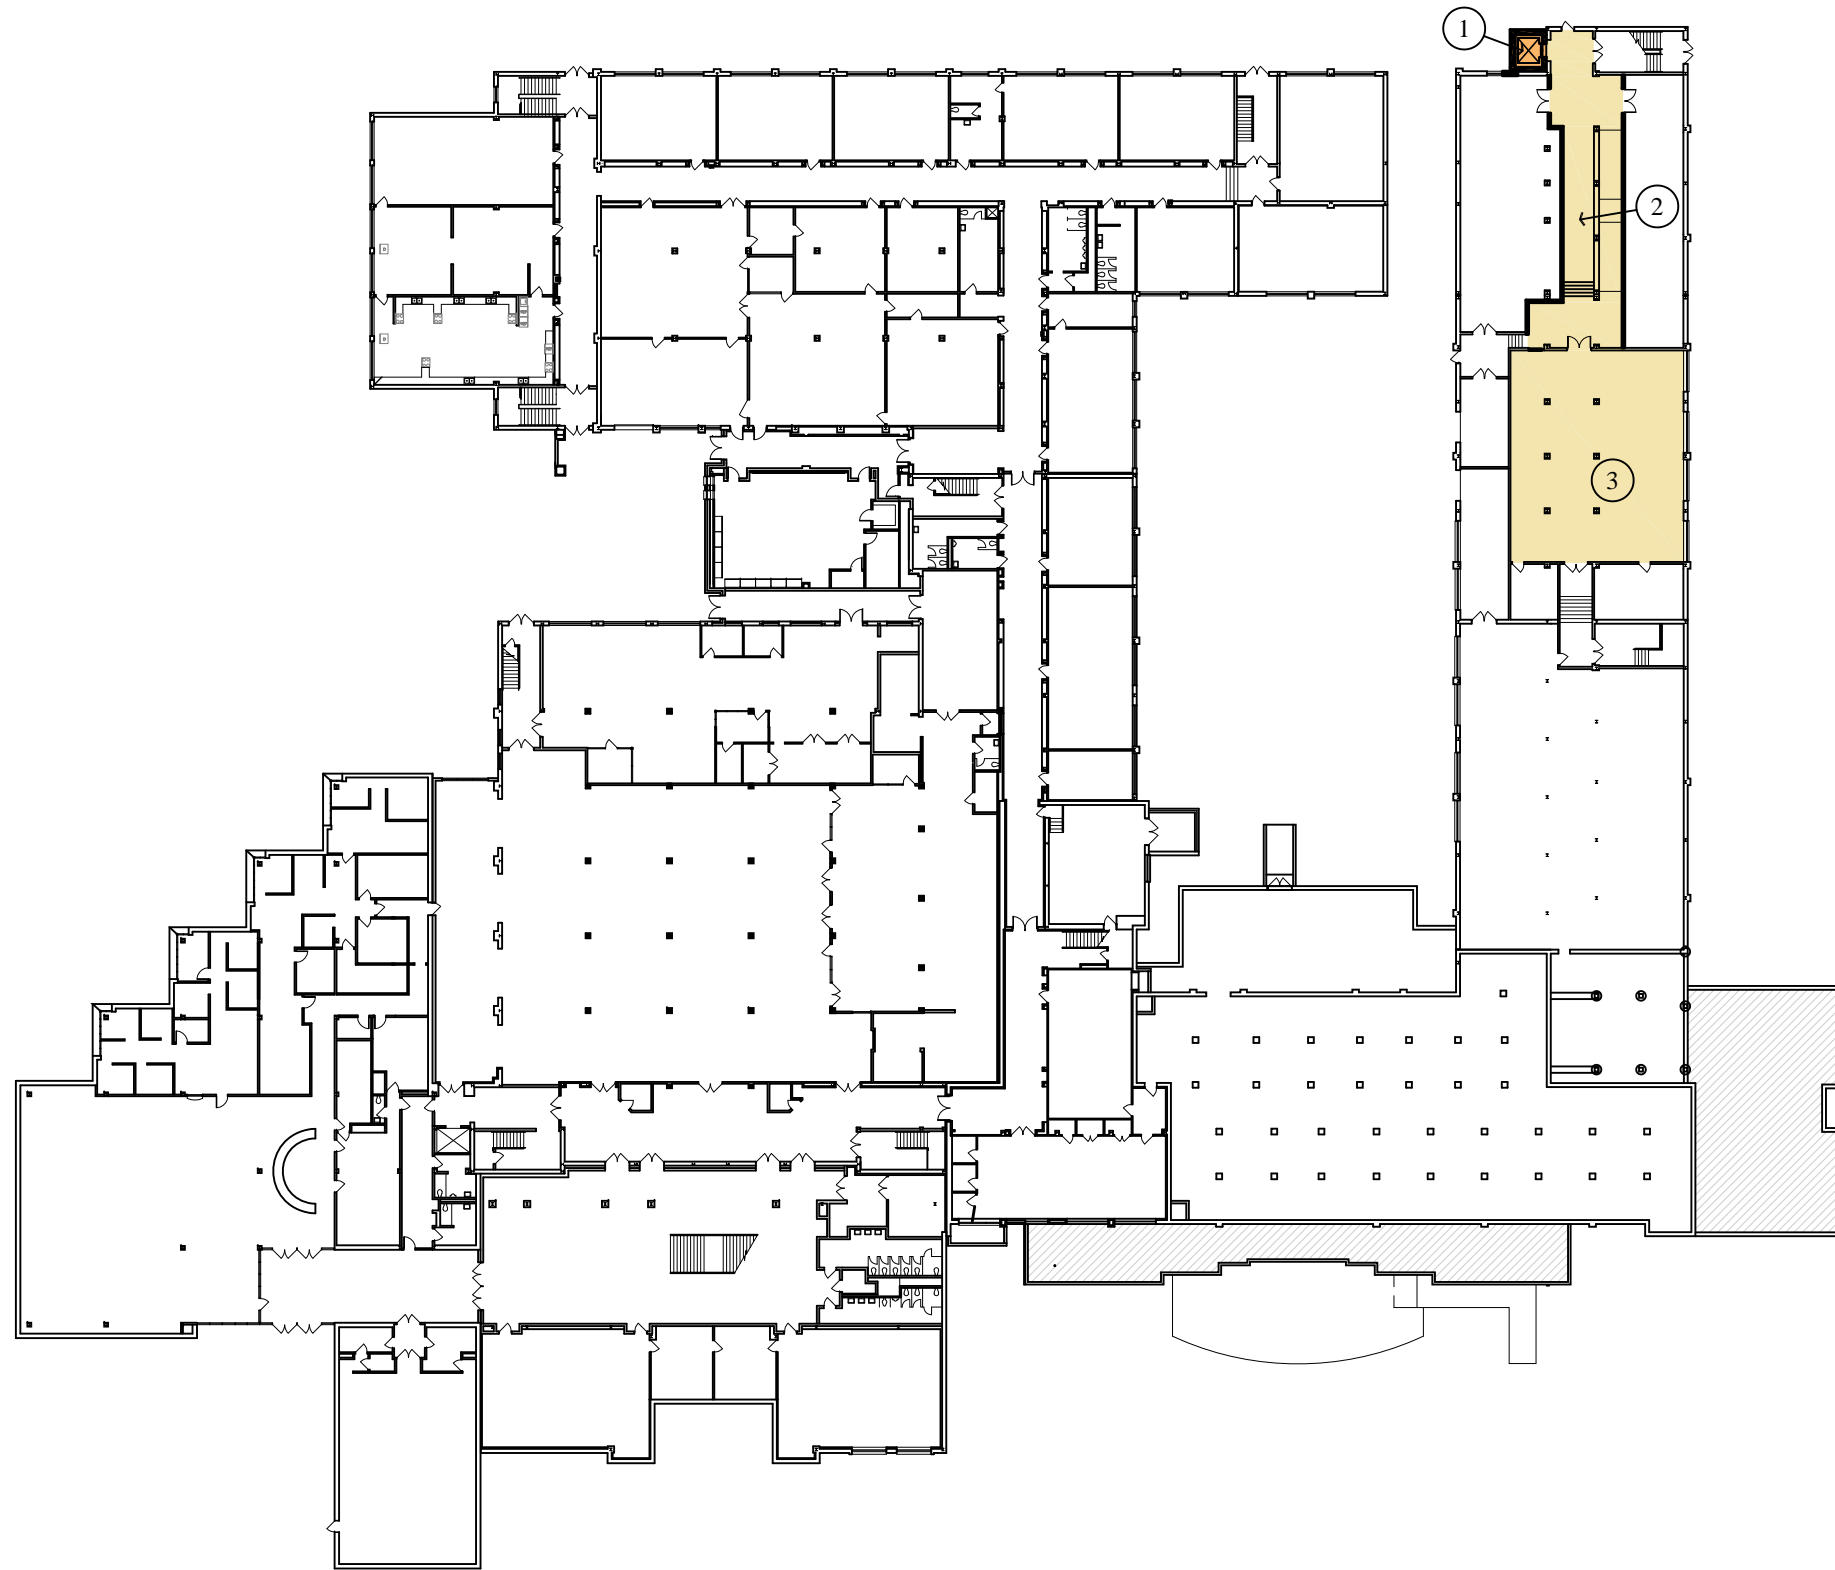

**First Floor Plan**

Scale: 1" = 50'-0"



0 10 20 30 50


**LEGEND**

- ① New 3-stop machine-room-less elevator
  - ② New corridor with accessible ramp
  - ③ Upgraded band room
- |  |                   |          |
|--|-------------------|----------|
|  | New Construction: | 100 SF.  |
|  | Renovation:       | 3,870 SF |

**Mehlville High School**  
Mehlville School District  
**Master Plan Concepts**



Dickinson Hussman Architects  
October 2020

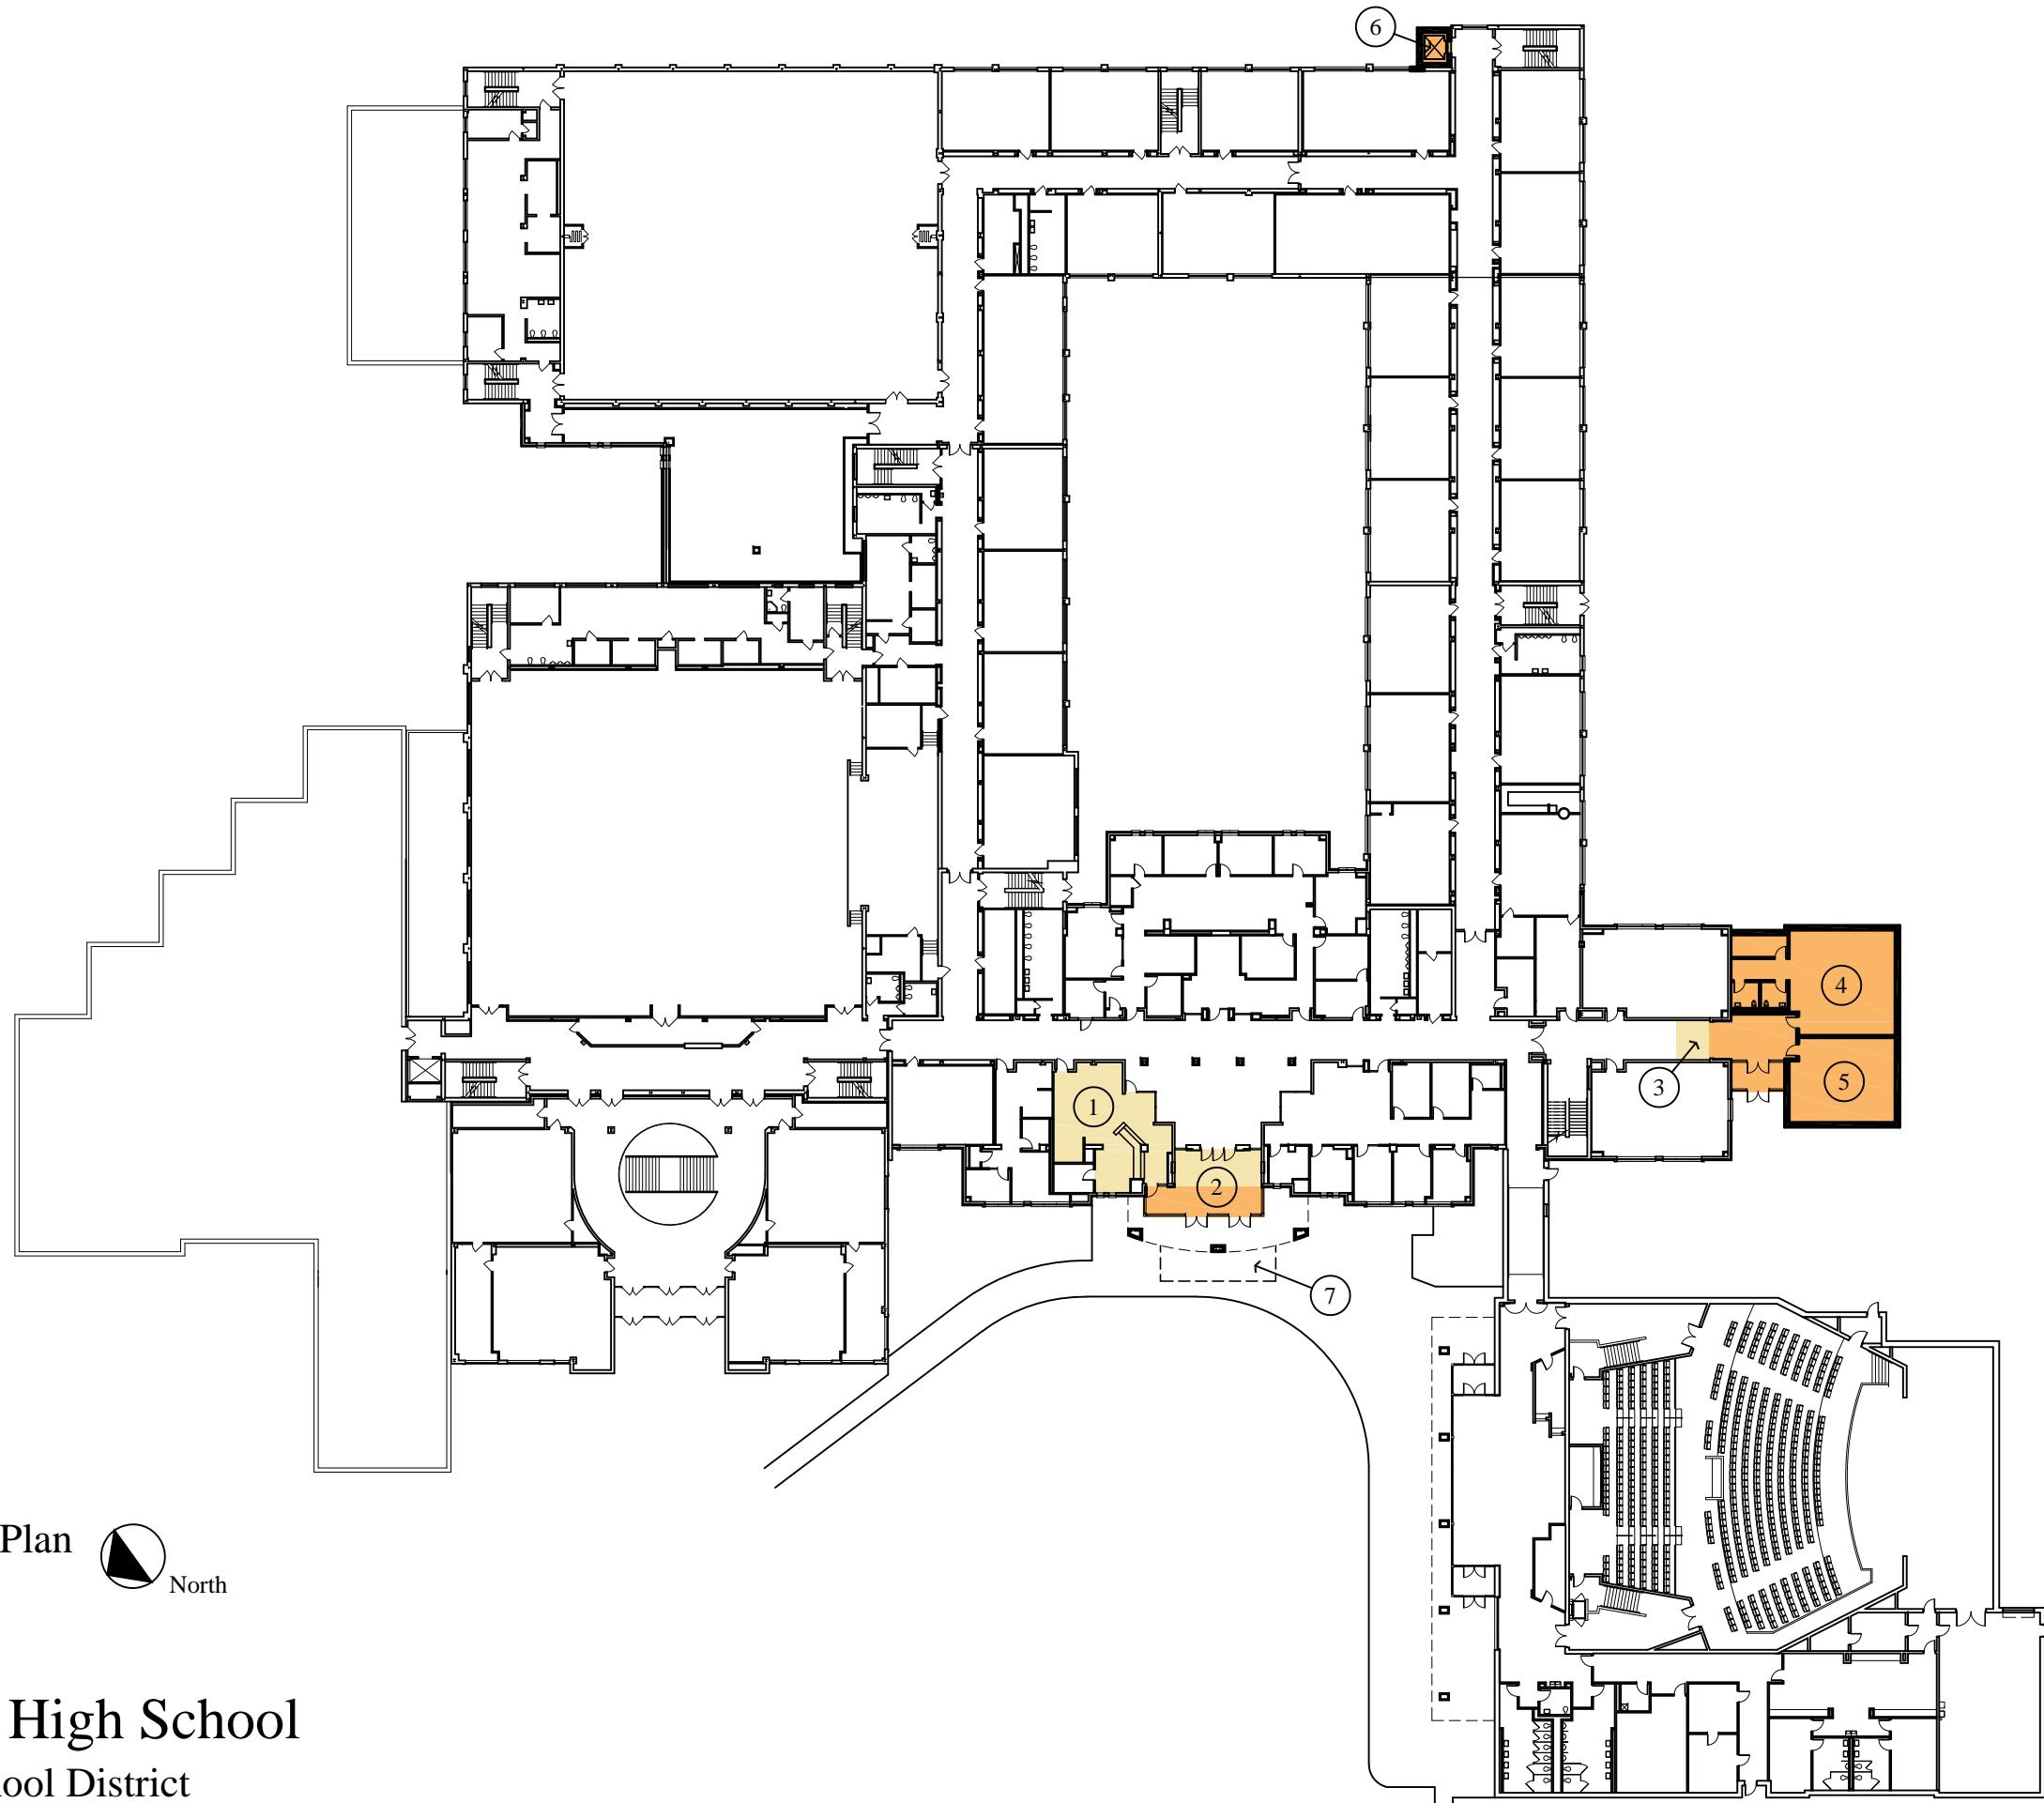

**LEGEND**

- ① New welcome center
  - ② Expanded security vestibule
  - ③ Extended corridor
  - ④ New faculty workroom with restrooms and storage
  - ⑤ New classroom
  - ⑥ New 3-stop machine-room-less elevator
  - ⑦ New canopy extension
- |   |                   |           |
|---|-------------------|-----------|
| <span style="display: inline-block; width: 15px; height: 15px; background-color: #e67e22; border: 1px solid black;"></span> | New Construction: | 2,875 SF. |
| <span style="display: inline-block; width: 15px; height: 15px; background-color: #f1c40f; border: 1px solid black;"></span> | Renovation:       | 1,205 SF  |


**Second Floor Plan**  
 Scale: 1" = 50'-0"  
 0 10 20 30 50



**Mehlville High School**  
 Mehlville School District  
 Master Plan Concepts




Dickinson Hussman Architects  
 October 2020

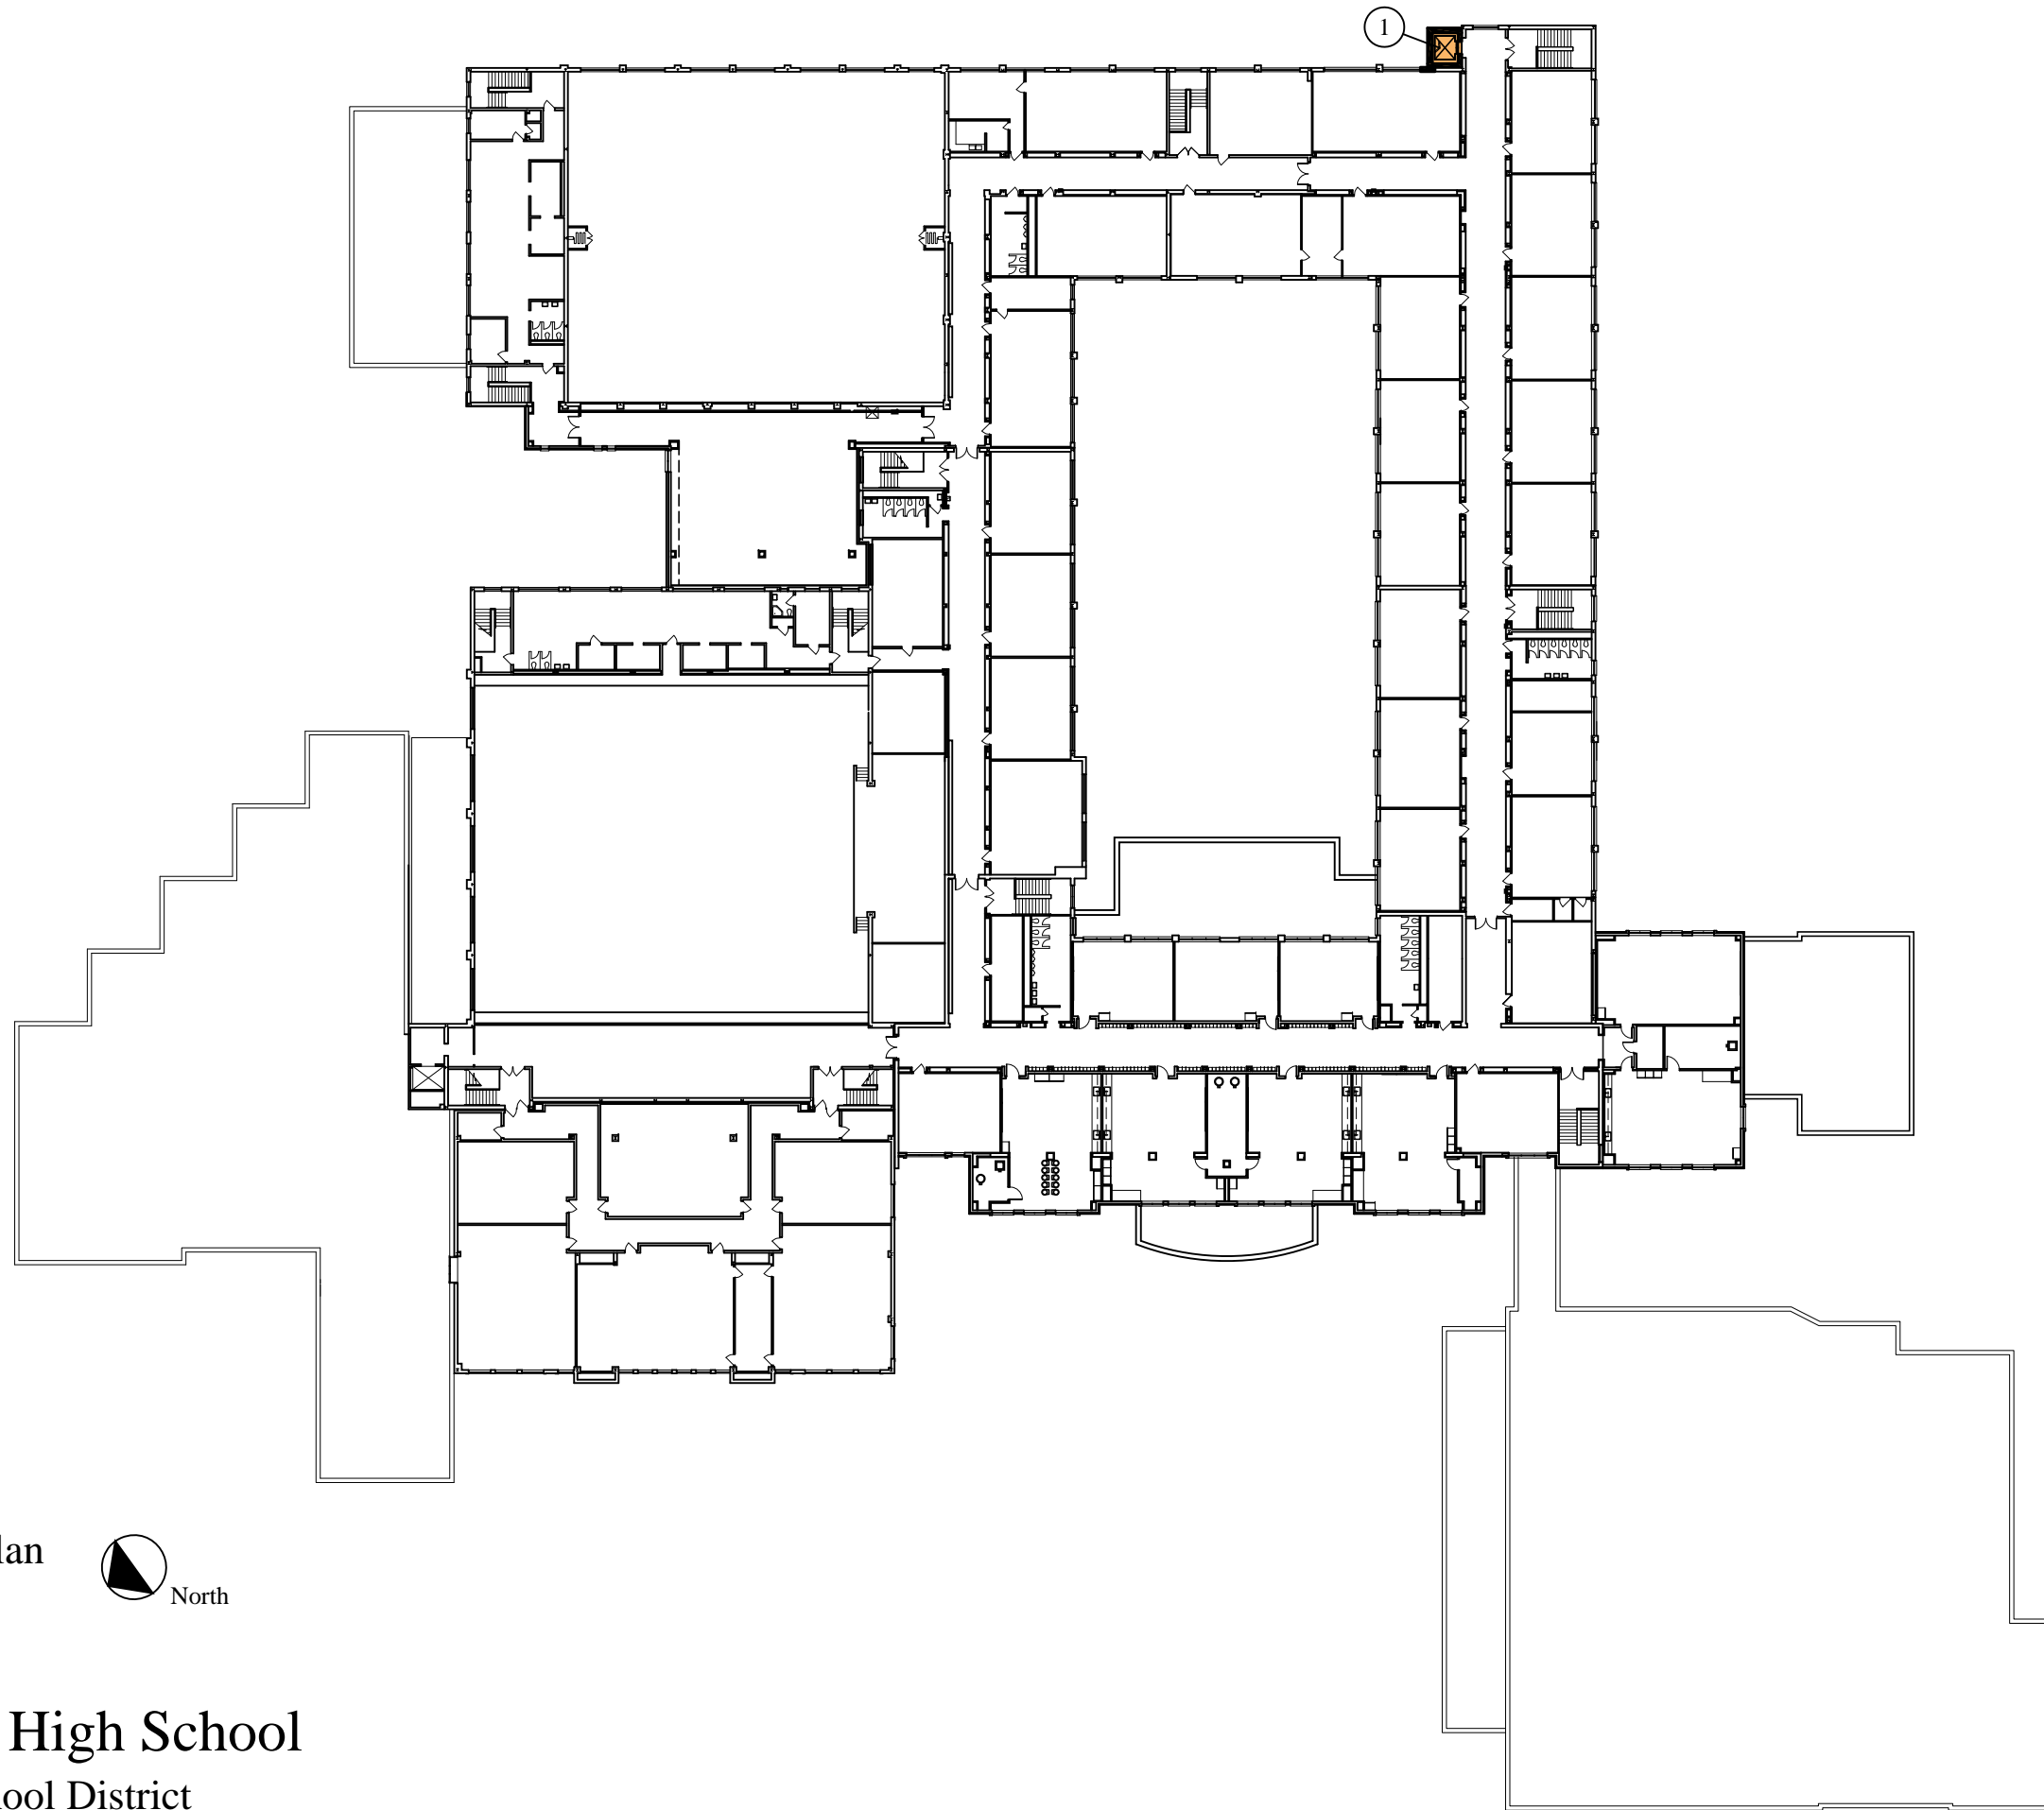

**Third Floor Plan**

Scale: 1" = 50'-0"

 

North

**Mehlville High School**  
Mehlville School District  
**Master Plan Concepts**

**LEGEND**

- ① New 3-stop machine-room-less elevator
- New Construction: 100 SF.



Dickinson Hussman Architects  
October 2020